


# 丈量図


S=1:500

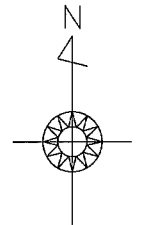

地番 ㊤ 建物配置計画 1			
測点	X <sub>n</sub>	Y <sub>n</sub>	(X <sub>n+1</sub> - X <sub>n-1</sub> )Y <sub>n</sub>
K1	464.003	427.294	7715.647758
K2	455.223	506.811	-18051.087387
K3	428.386	503.848	-9097.983336
K4	437.166	424.331	15113.397227
		倍面積	-4320.025738
		面積	2160.0128690
		地積	2160.01 m <sup>2</sup>
		坪数	653.40

地番 ㊤ 通路			
測点	X <sub>n</sub>	Y <sub>n</sub>	(X <sub>n+1</sub> - X <sub>n-1</sub> )Y <sub>n</sub>
L.1	435.717	437.458	12545.857982
L.2	435.058	443.424	-15997.407648
L.3	399.640	438.711	-14052.352041
L.4	403.027	413.255	103.727005
L.7	399.891	404.220	-3053.073660
L.8	395.474	397.757	-16224.110273
L.10	359.102	393.736	-13622.084392
L.11	360.877	387.895	15426.972045
L.13	398.873	392.096	17416.904320
L.14	405.297	401.496	4130.590848
L.15	409.161	412.631	446.466742
L.6	406.379	433.555	11513.486580
		倍面積	-1365.022492
		面積	682.5112460
		地積	682.51 m <sup>2</sup>
		坪数	206.45

合計 2842.5241150

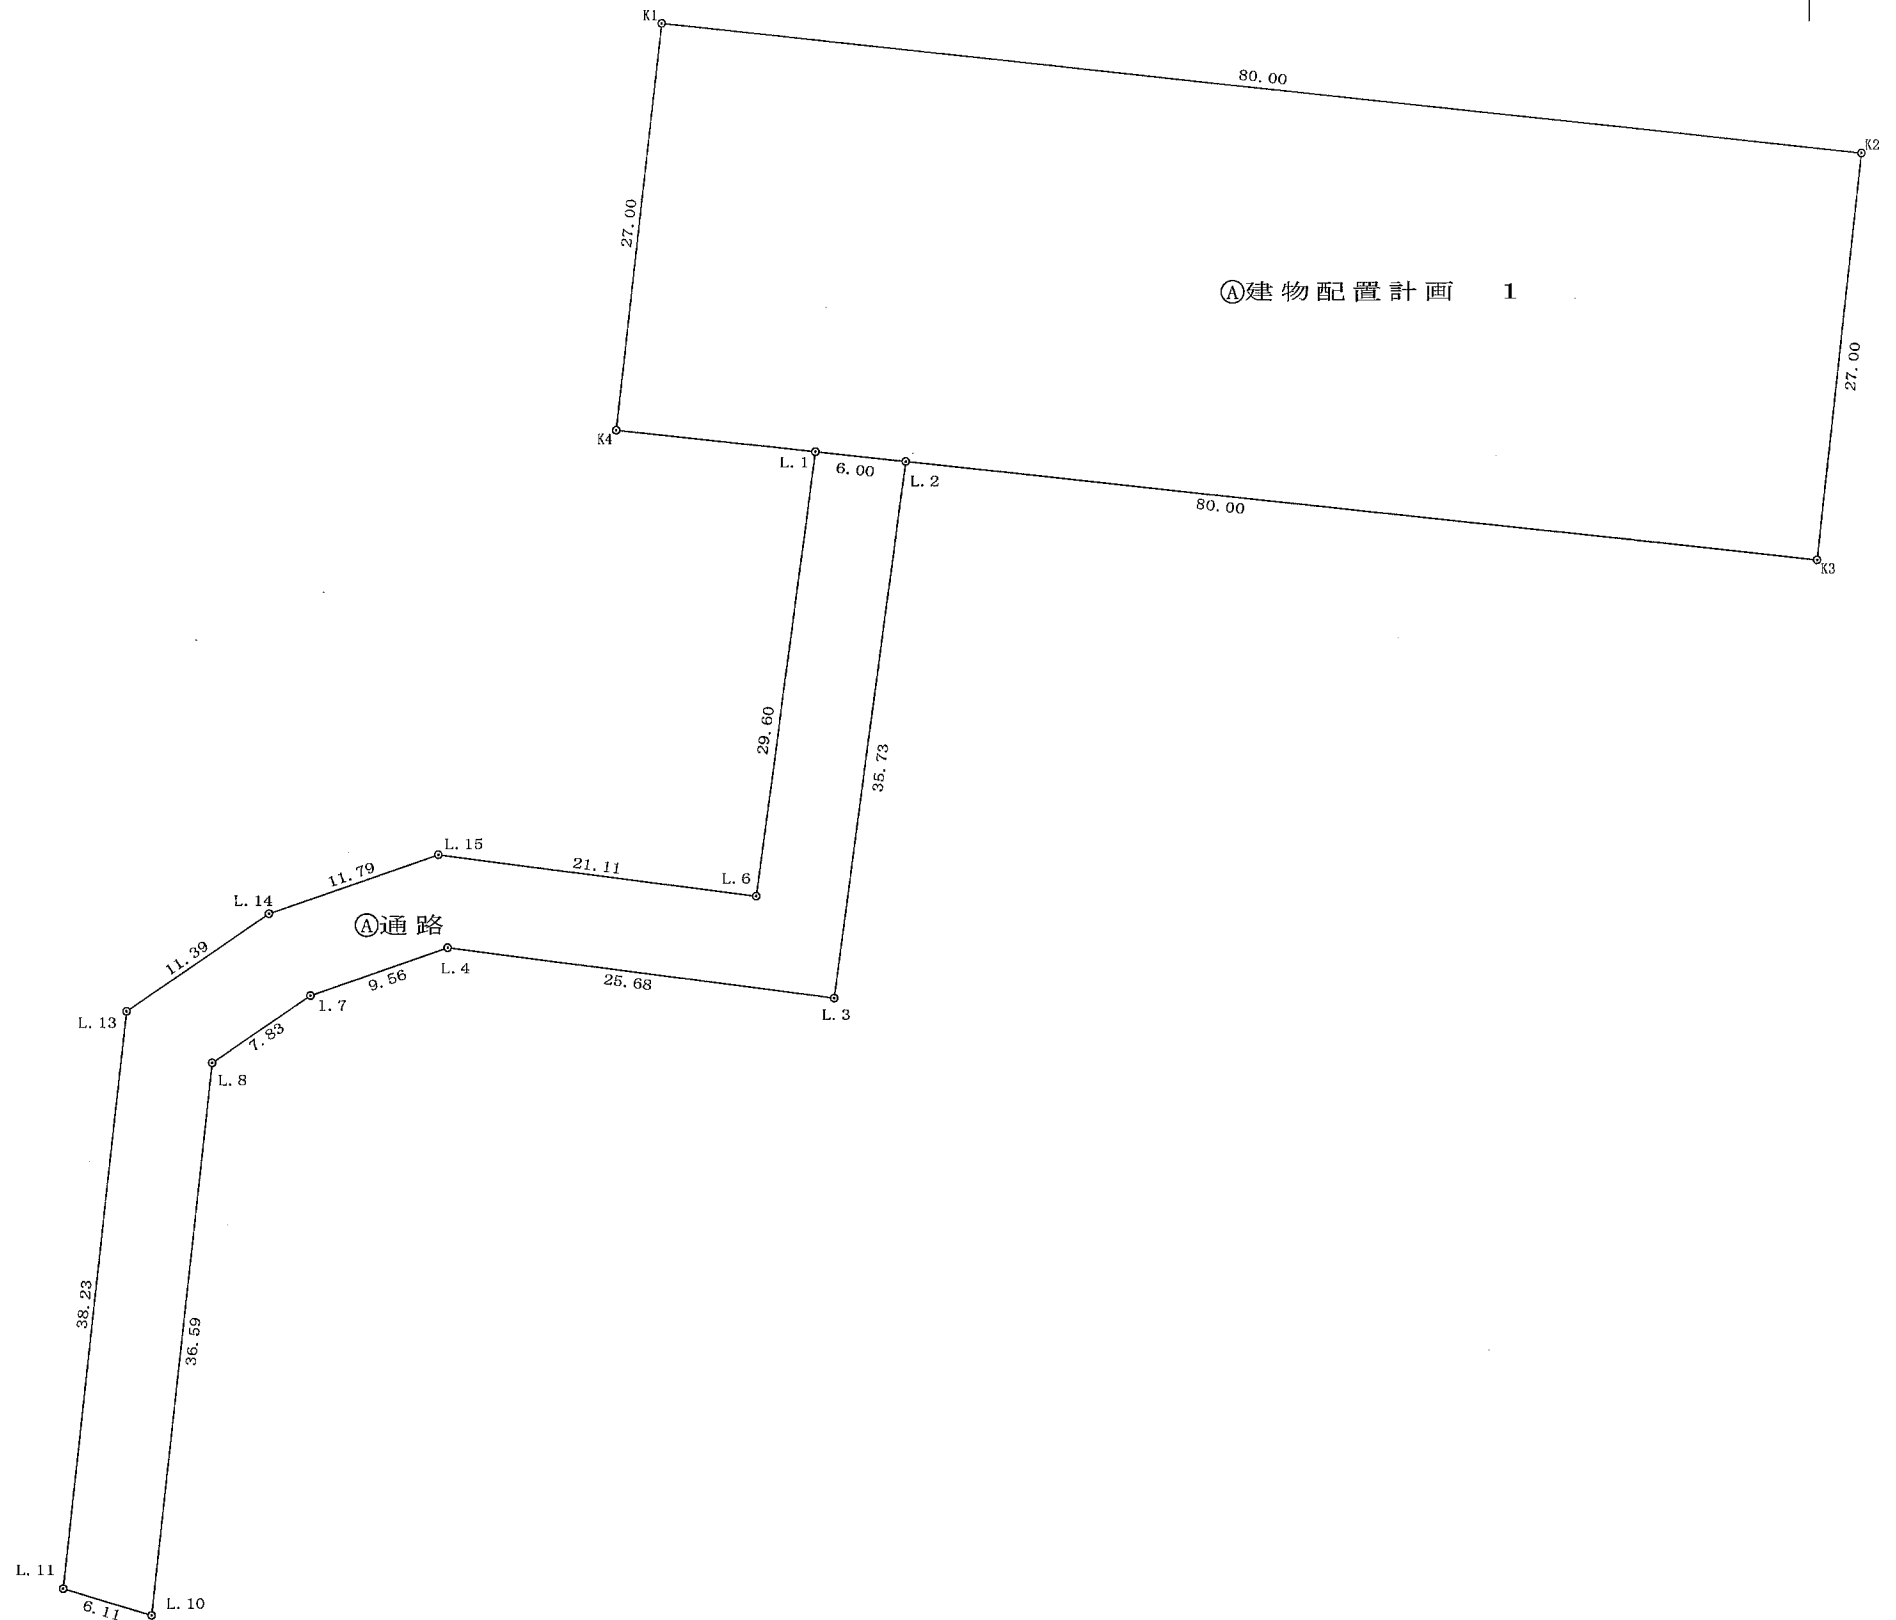

東病院平面図

S=1:500

